


3-Lot Site Plan
Scale 1/8" = 1'-0"

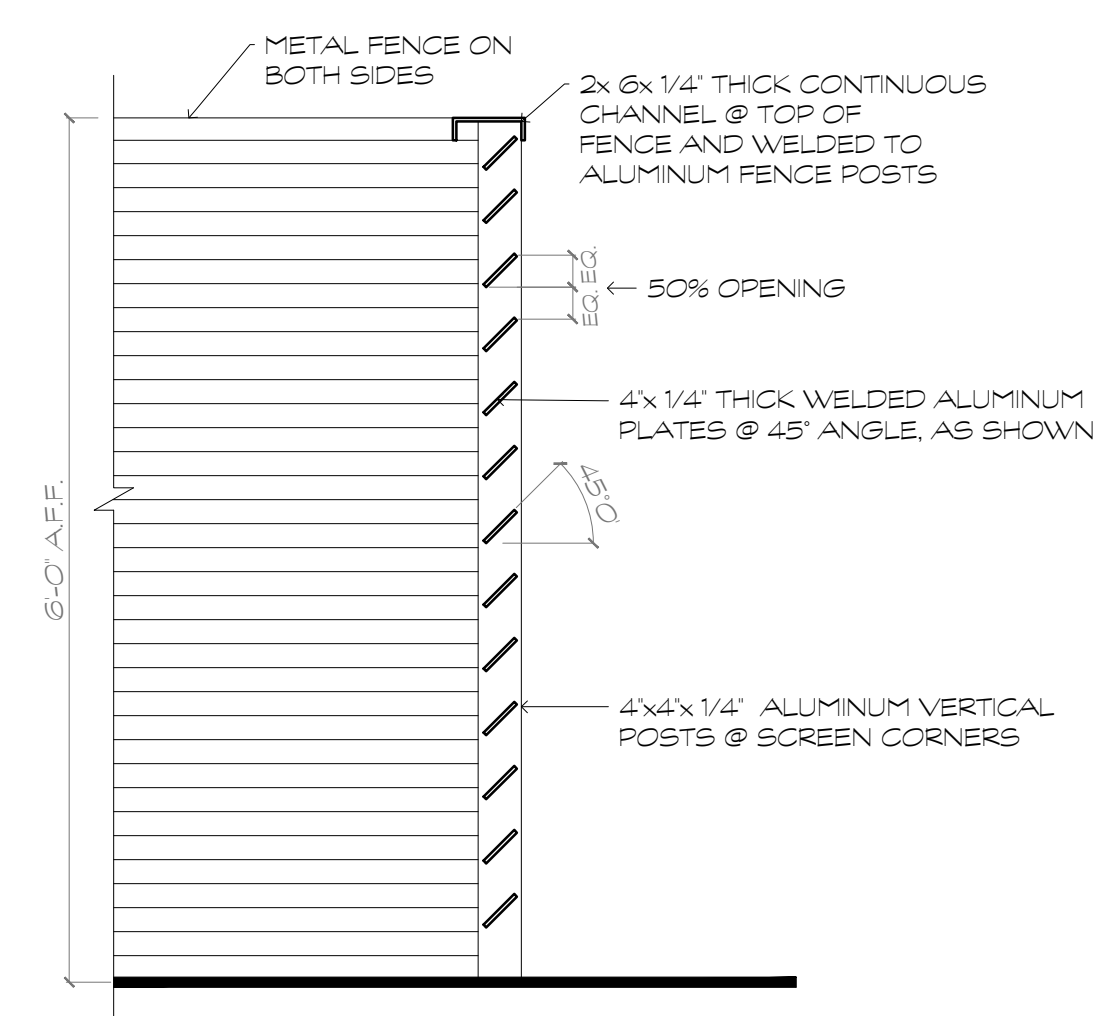

1
SP-0 **LOUVERED METAL FENCE FRONT**
SCALE: 3/4" = 1'-0"

SHEET REVISIONS

| | |
|--|--|
| | |
| | |

| | |
|--------------|---------|
| Designed By: | RV |
| Drawn By: | XSV |
| Date: | 12.2.15 |
| Job No.: | 1420 |

SP-0