




 $\frac{1}{A-7} \frac{\text{STAIR FLOOR PLAN}}{\text{SCALE: 3/4" = 1'-0"}}$



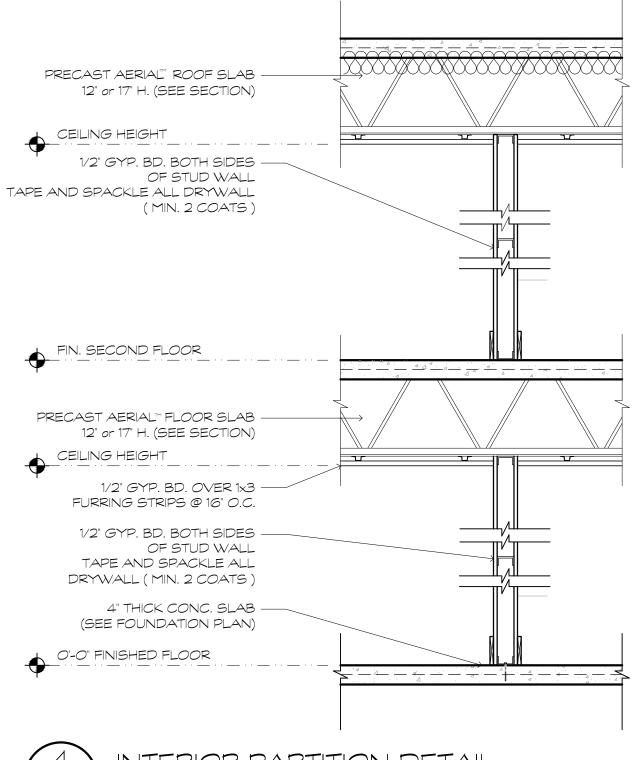

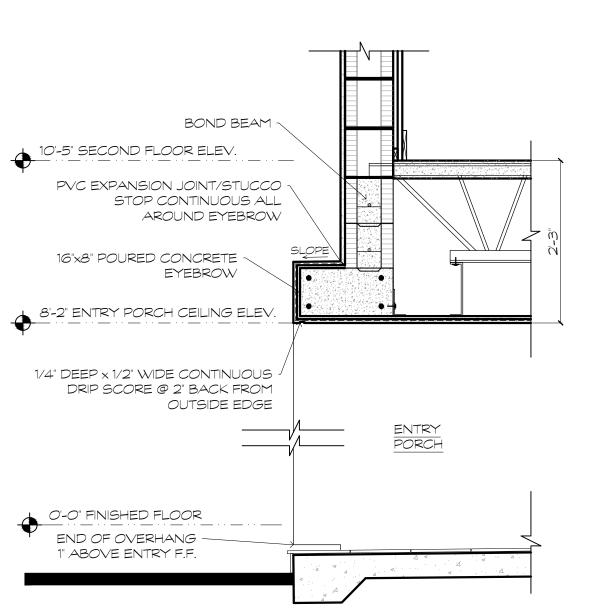

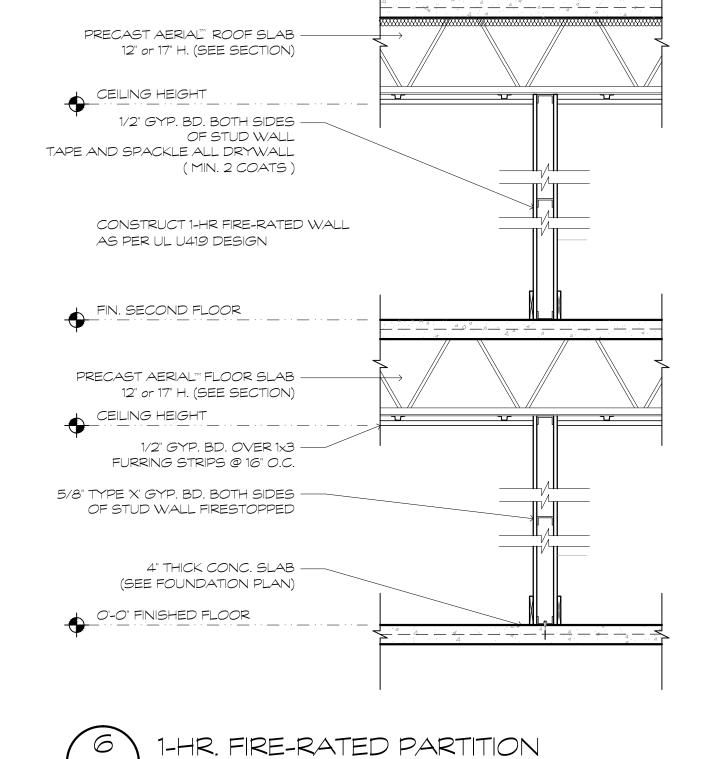

NOTE: INSTALL 3M FIRESTOP OR APPROVED EQUAL @ ALL WALL PENTRATIONS AS PER MANUFACTURERS SPECIFICATIONS

SCALE: 3/4" = 1'-0"

NOTE: USE METAL PIPE FOR ALL PIPE PENETRATIONS OF FIRE-RATED WALL

NOTE: ALL H.V.A.C. DUCT PENETRATIONS SHALL BE MADE w/ U.L. LISTED FIRE-DAMPERS INSTALL FIRE-DAMPER ACCORDING TO MANUFACTURER'S TESTED SPECIFICATIONS

© Robert Vick Architect, P.A. 2012

SHEET REVISION

1 7.10.15 XS

1 10.15 XS

hom Townhomes - 809 & 8011 NE 17th Way, Fort Lauderdale, FL

Designed By: RV
Drawn By: XSV
Date: 05.08.15
Job No. 1420

A-7

AA # 2916