
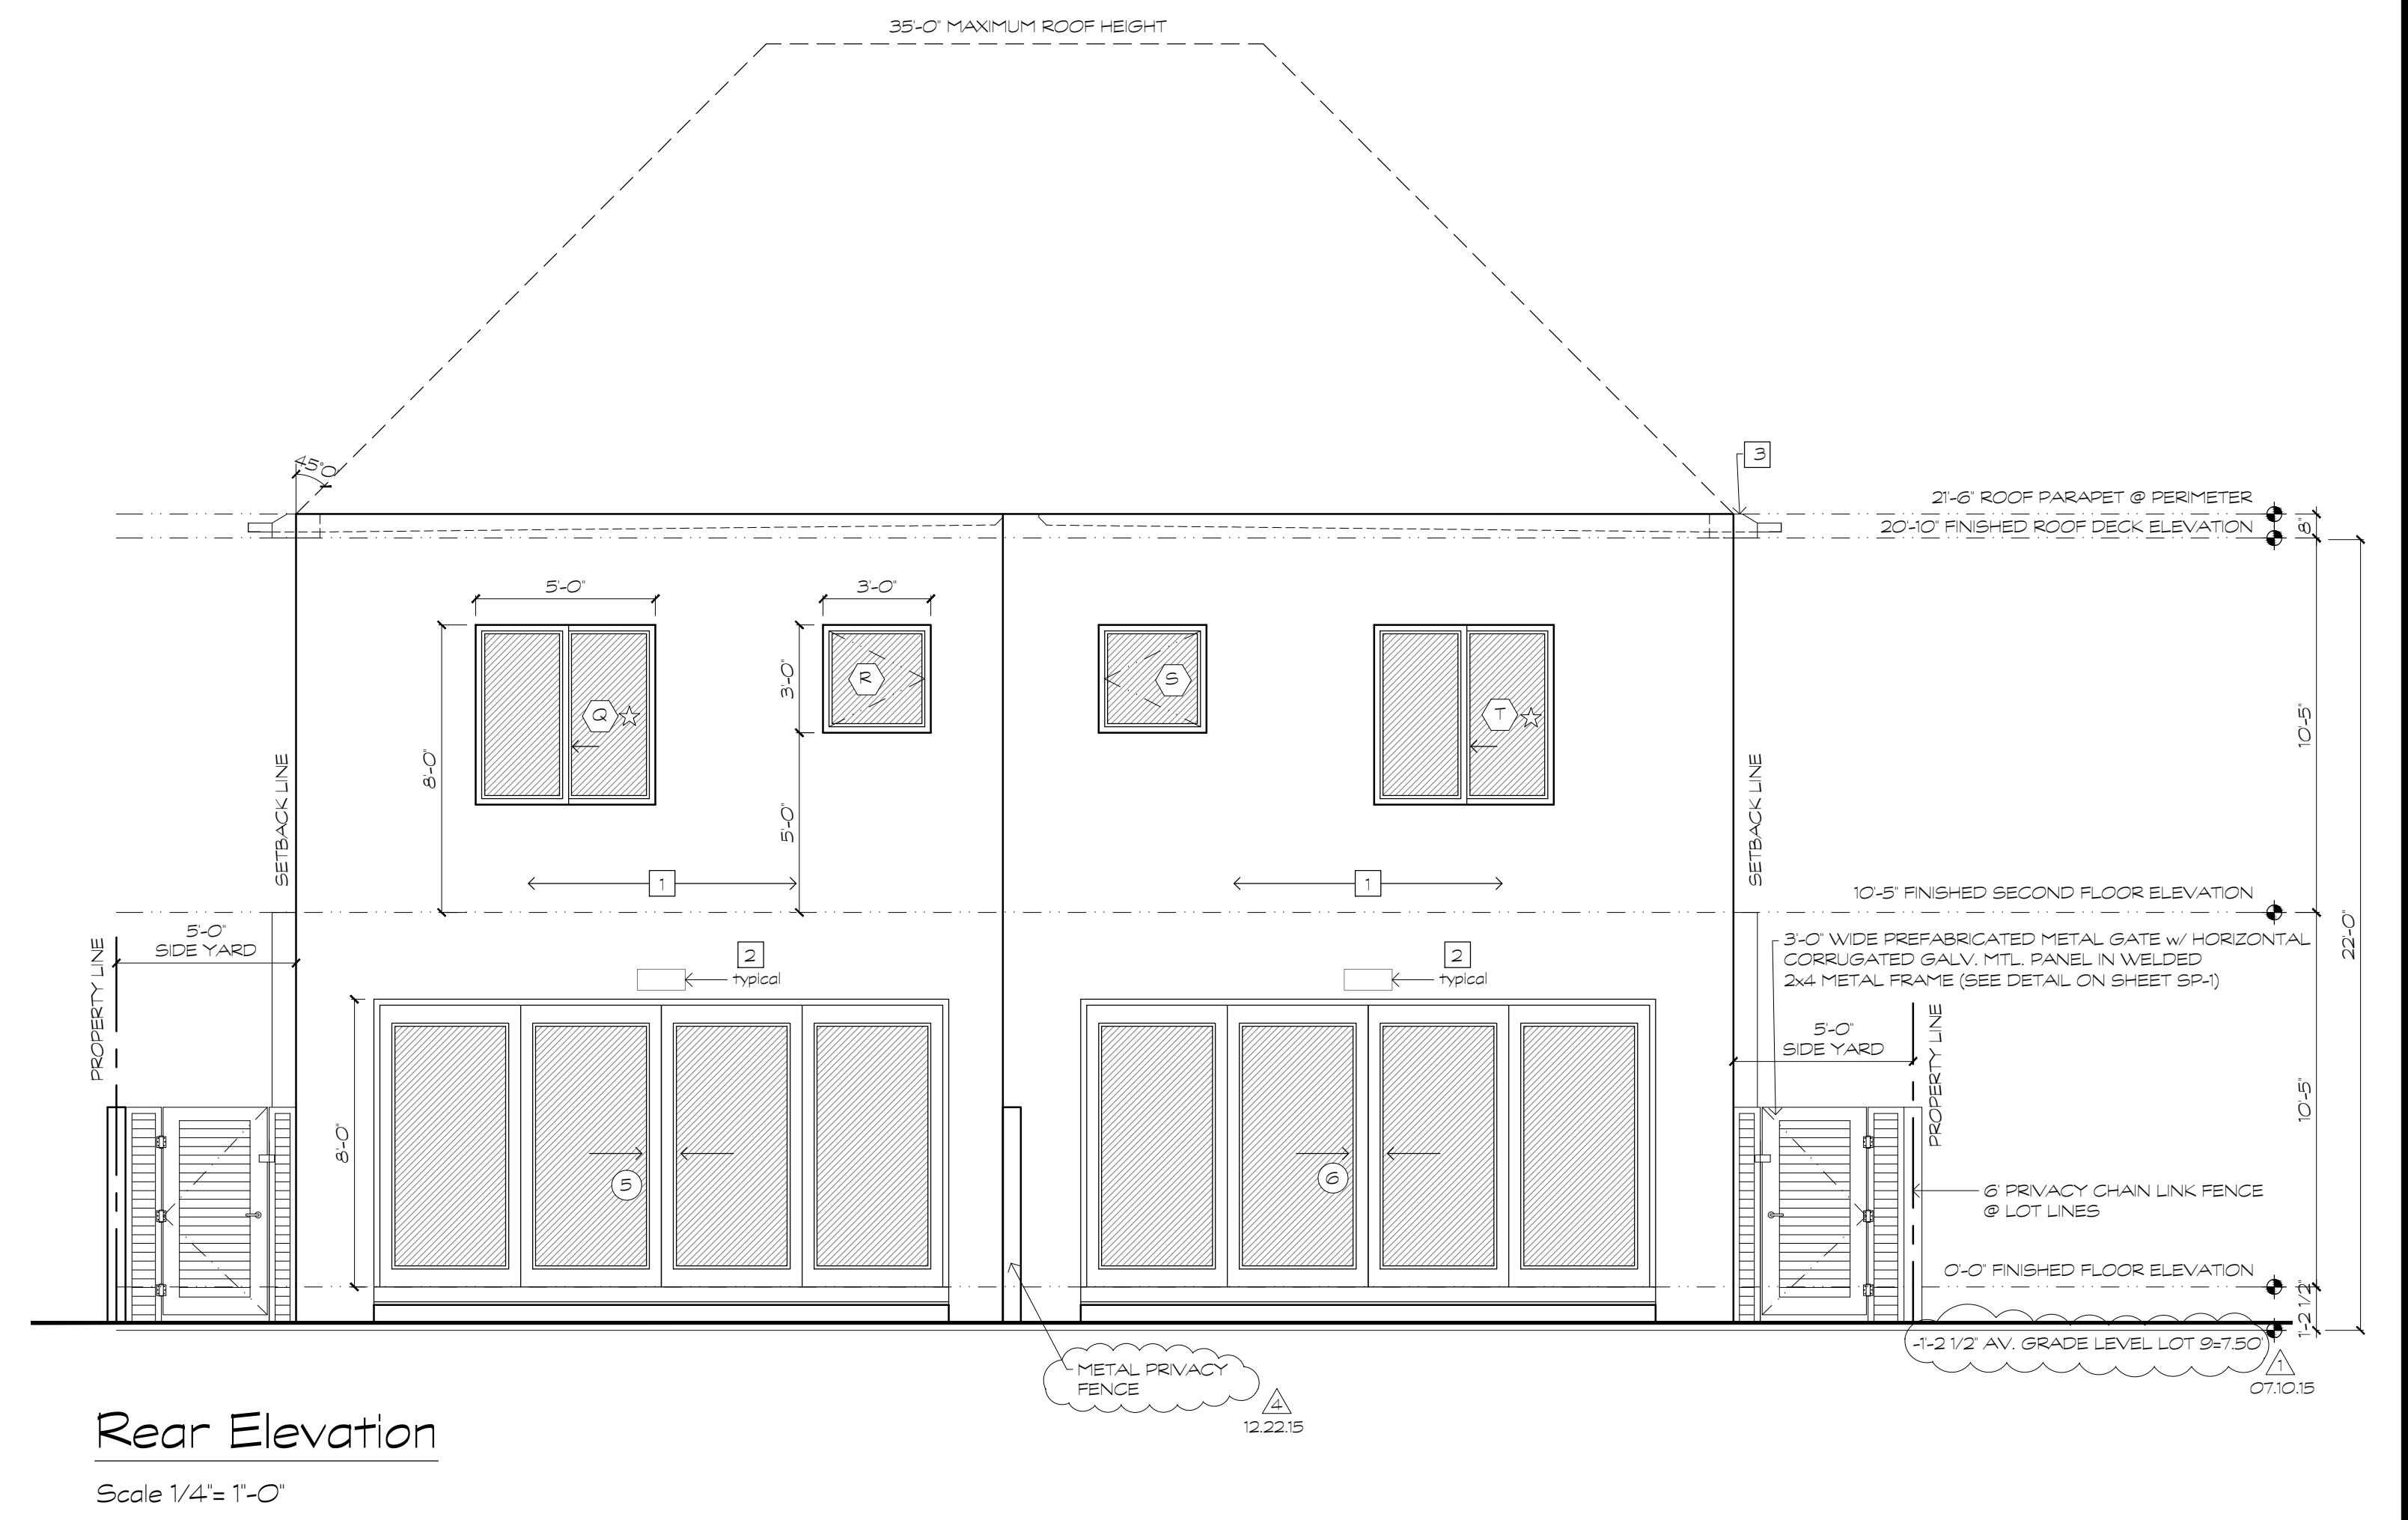
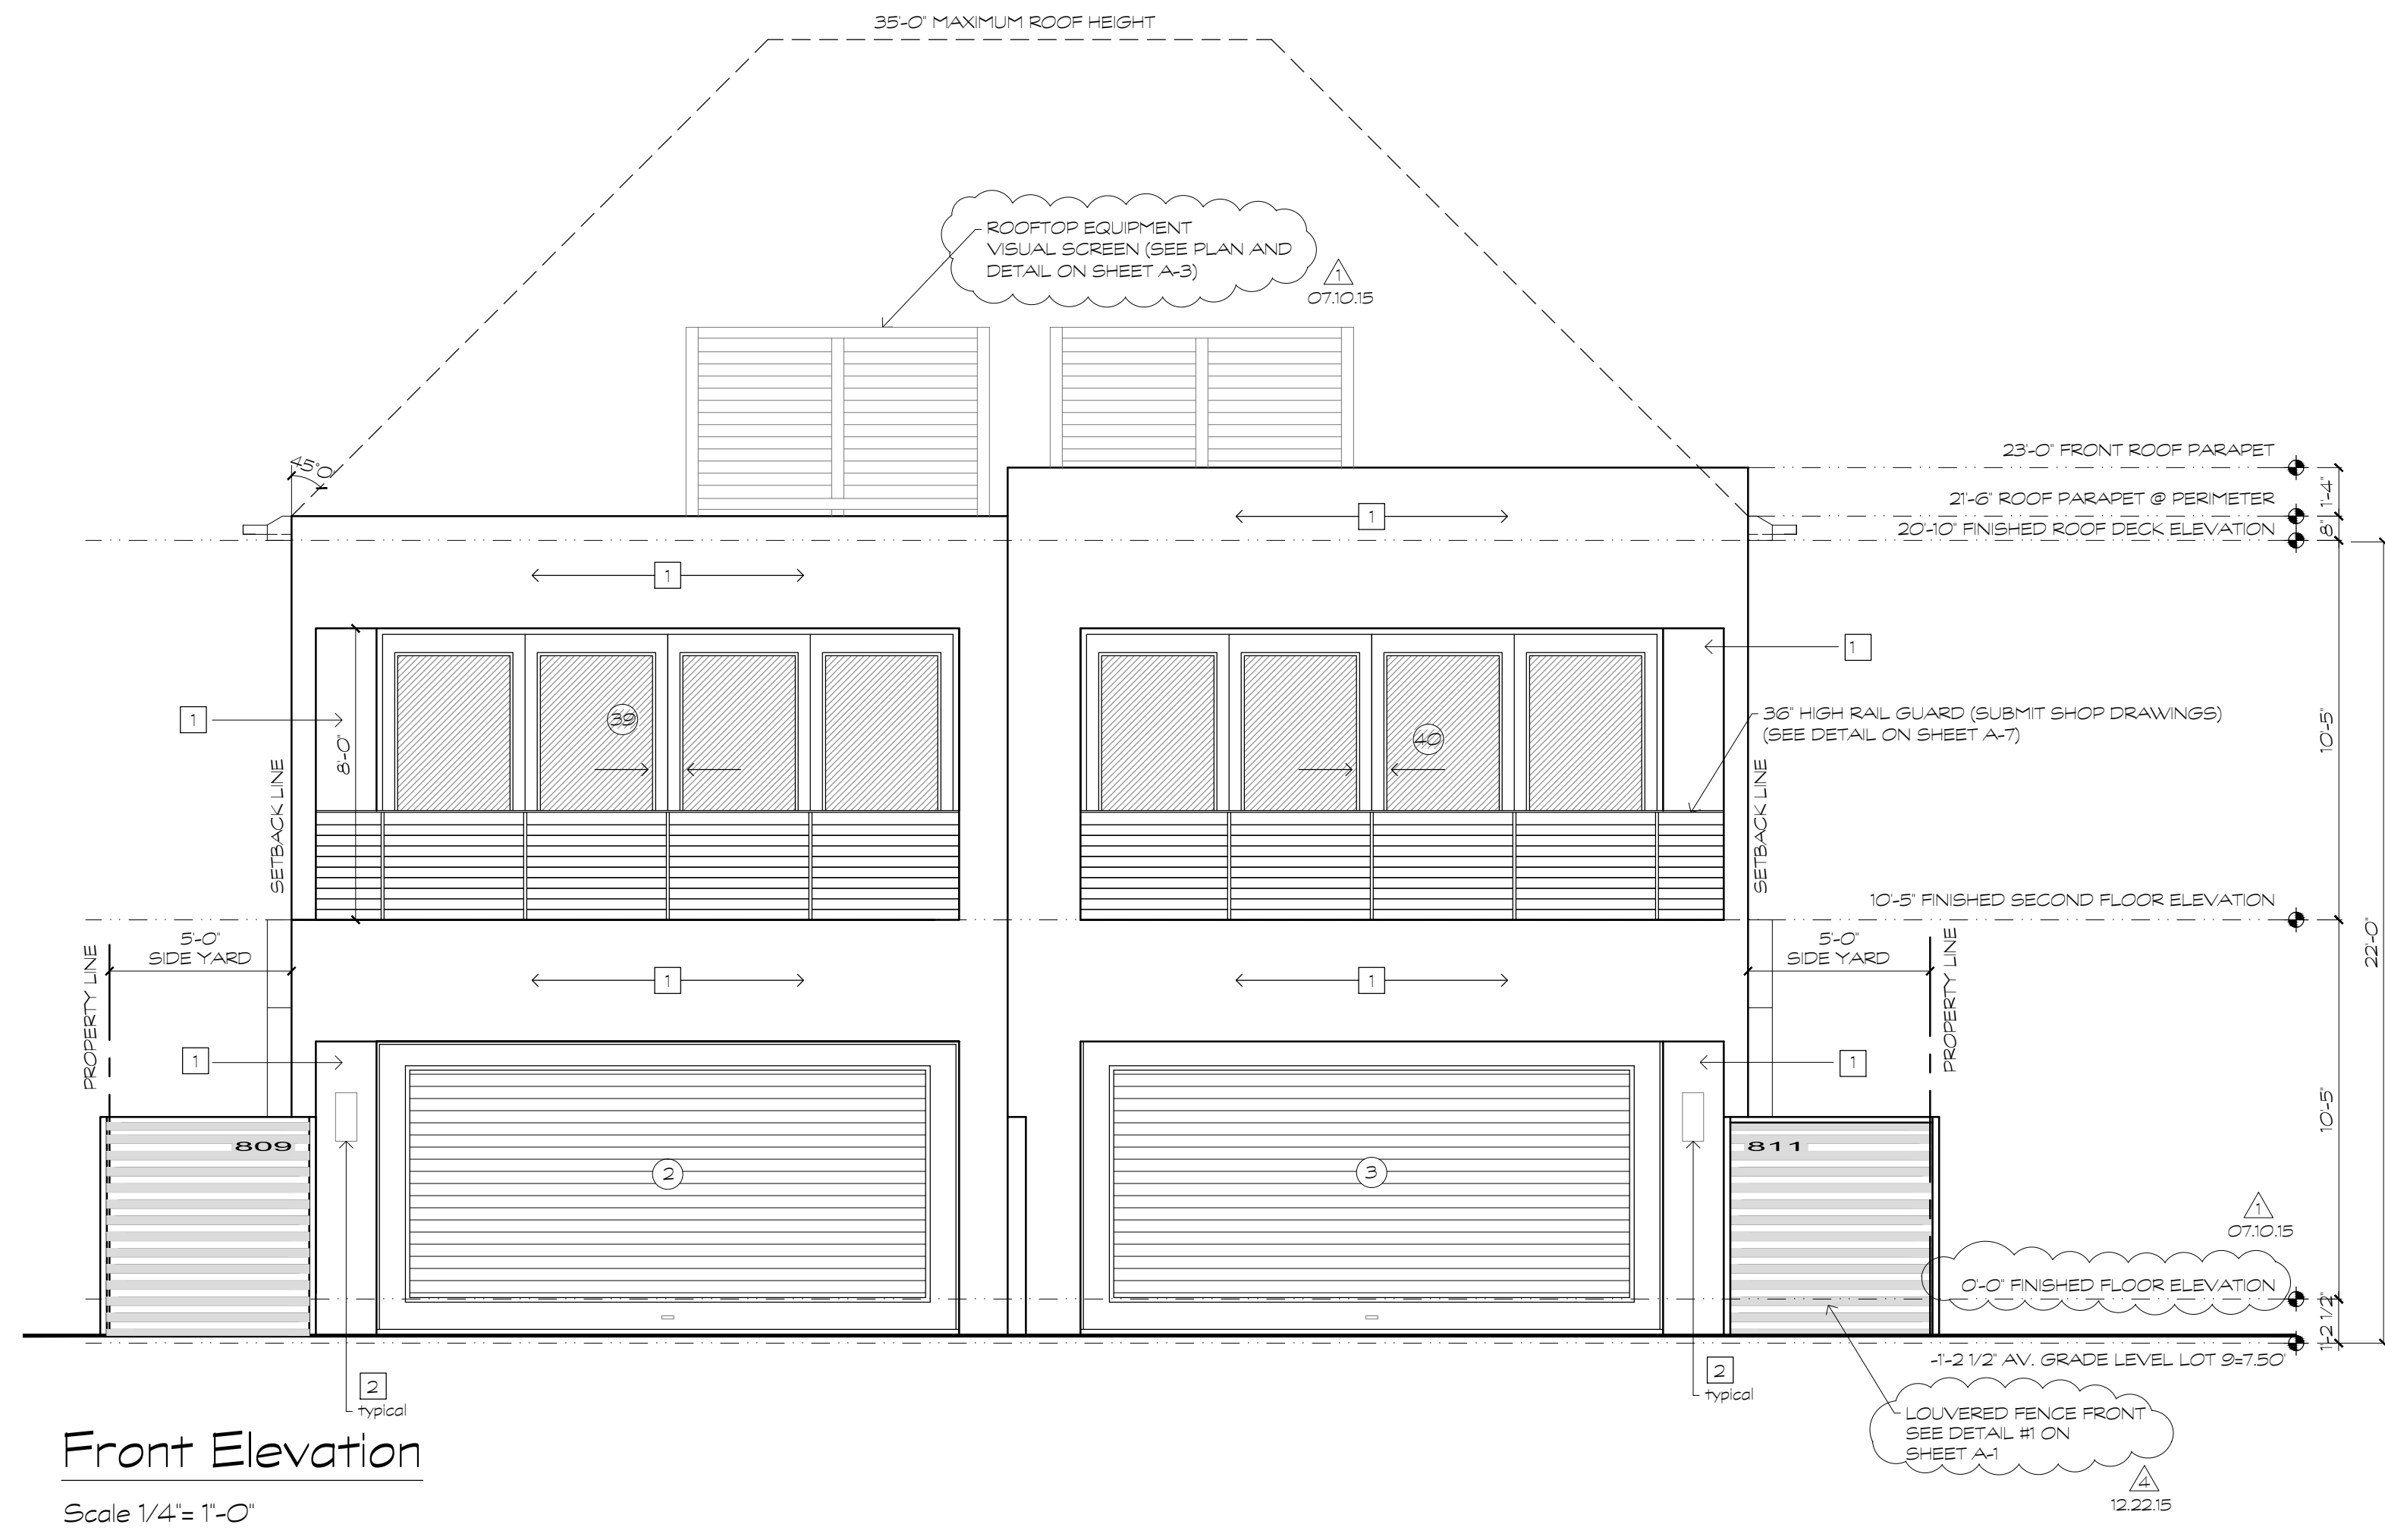


8-SHEET REVISIONS

1	7/10/15	XSV
2	8/26/15	XSV
3	12/22/15	XSV

Designed By:	RV
Drawn By:	XSV
Date:	05/08/15
Job No.:	1420

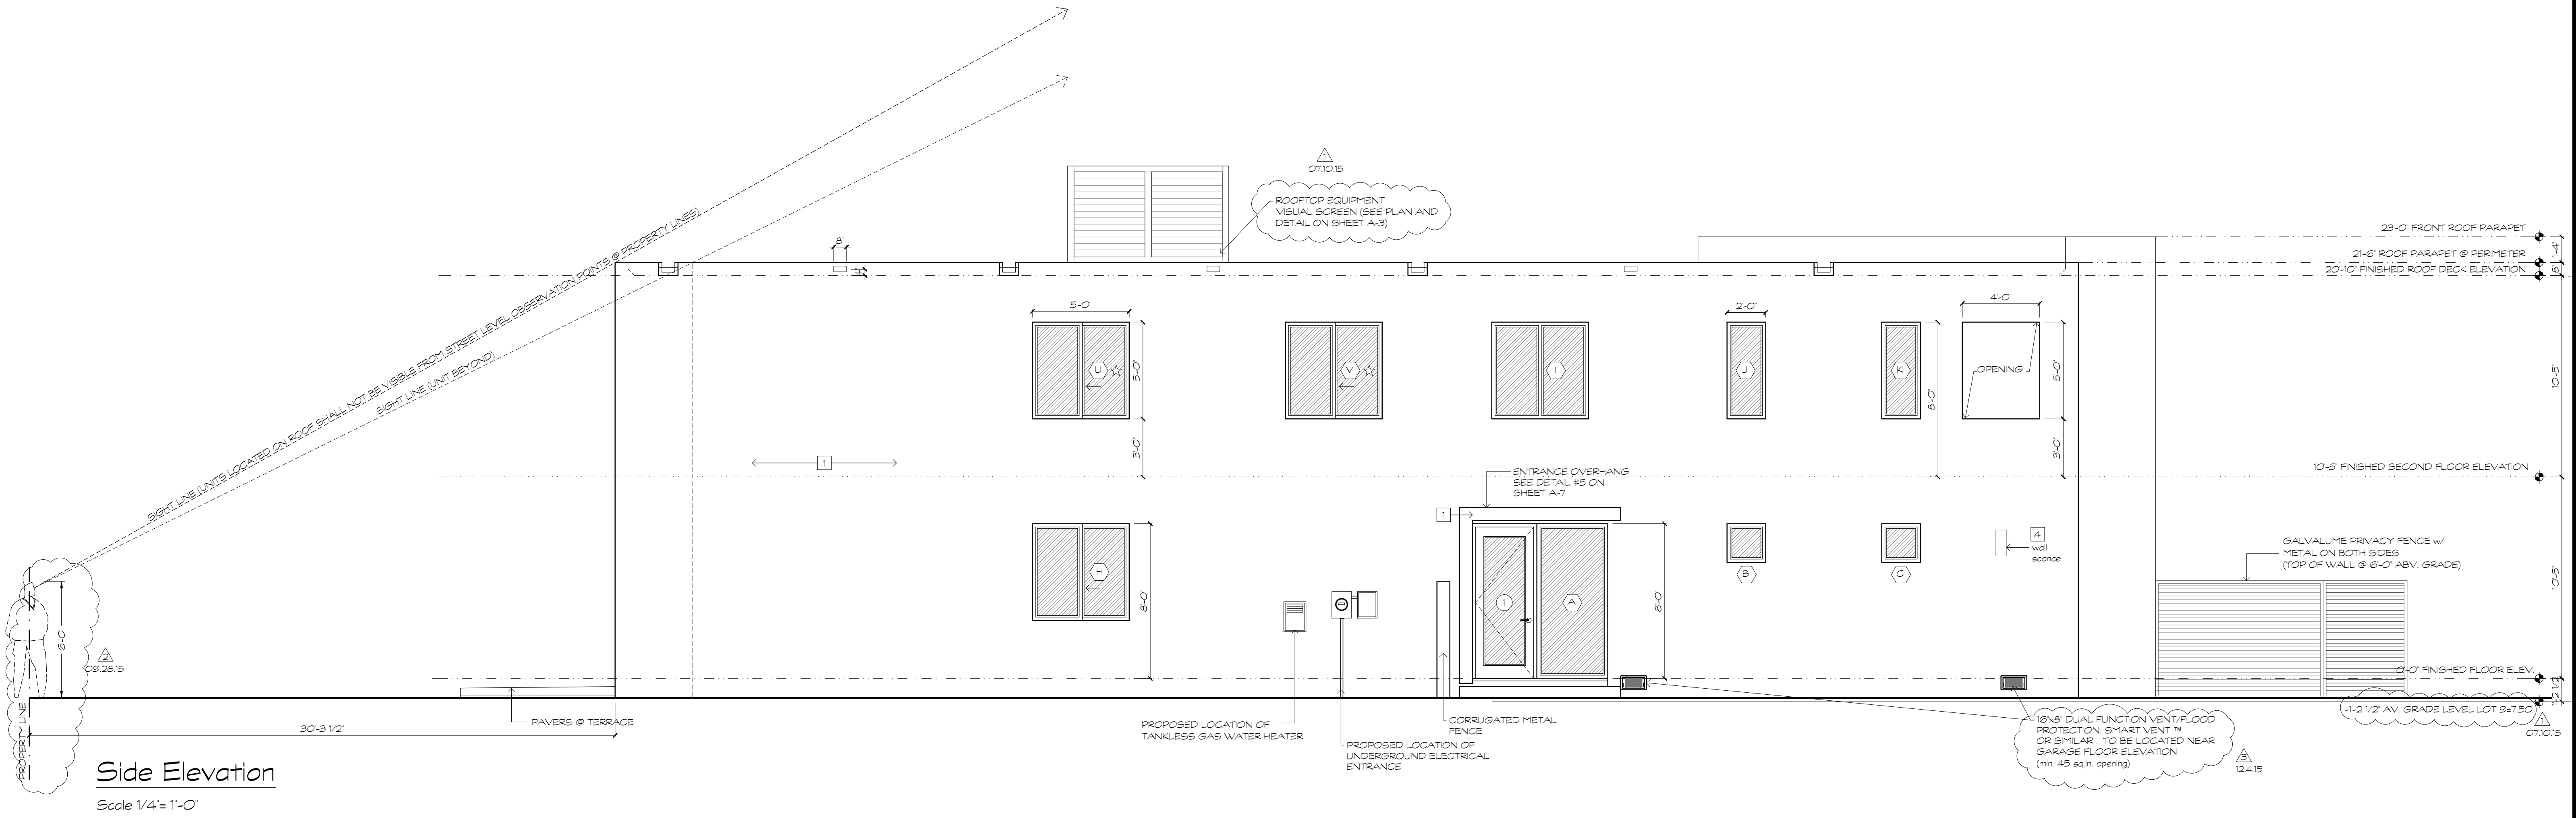

- LEGEND:**
- 1 5/8" BLOWN SAND FINISH STUCCO (SUBMIT SAMPLE FINISH FOR APPROVAL)
  - 2 WALL MOUNTED LIGHT FIXTURE (SELECTION BY ARCHITECT)
  - 3 PRECAST CONCRETE SCUPPER W/ EMERGENCY OVERFLOW (SUBMIT SAMPLE)
  - 4 WALL MOUNTED LIGHT FIXTURE (SELECTION BY ARCHITECT)