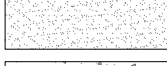
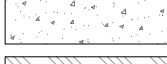


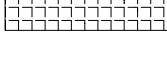

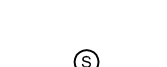


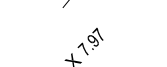
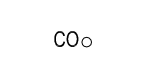
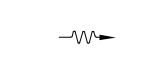
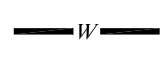
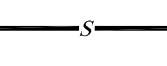
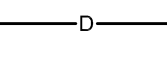
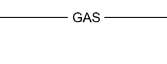
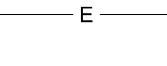
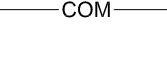
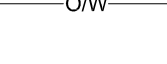
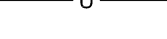

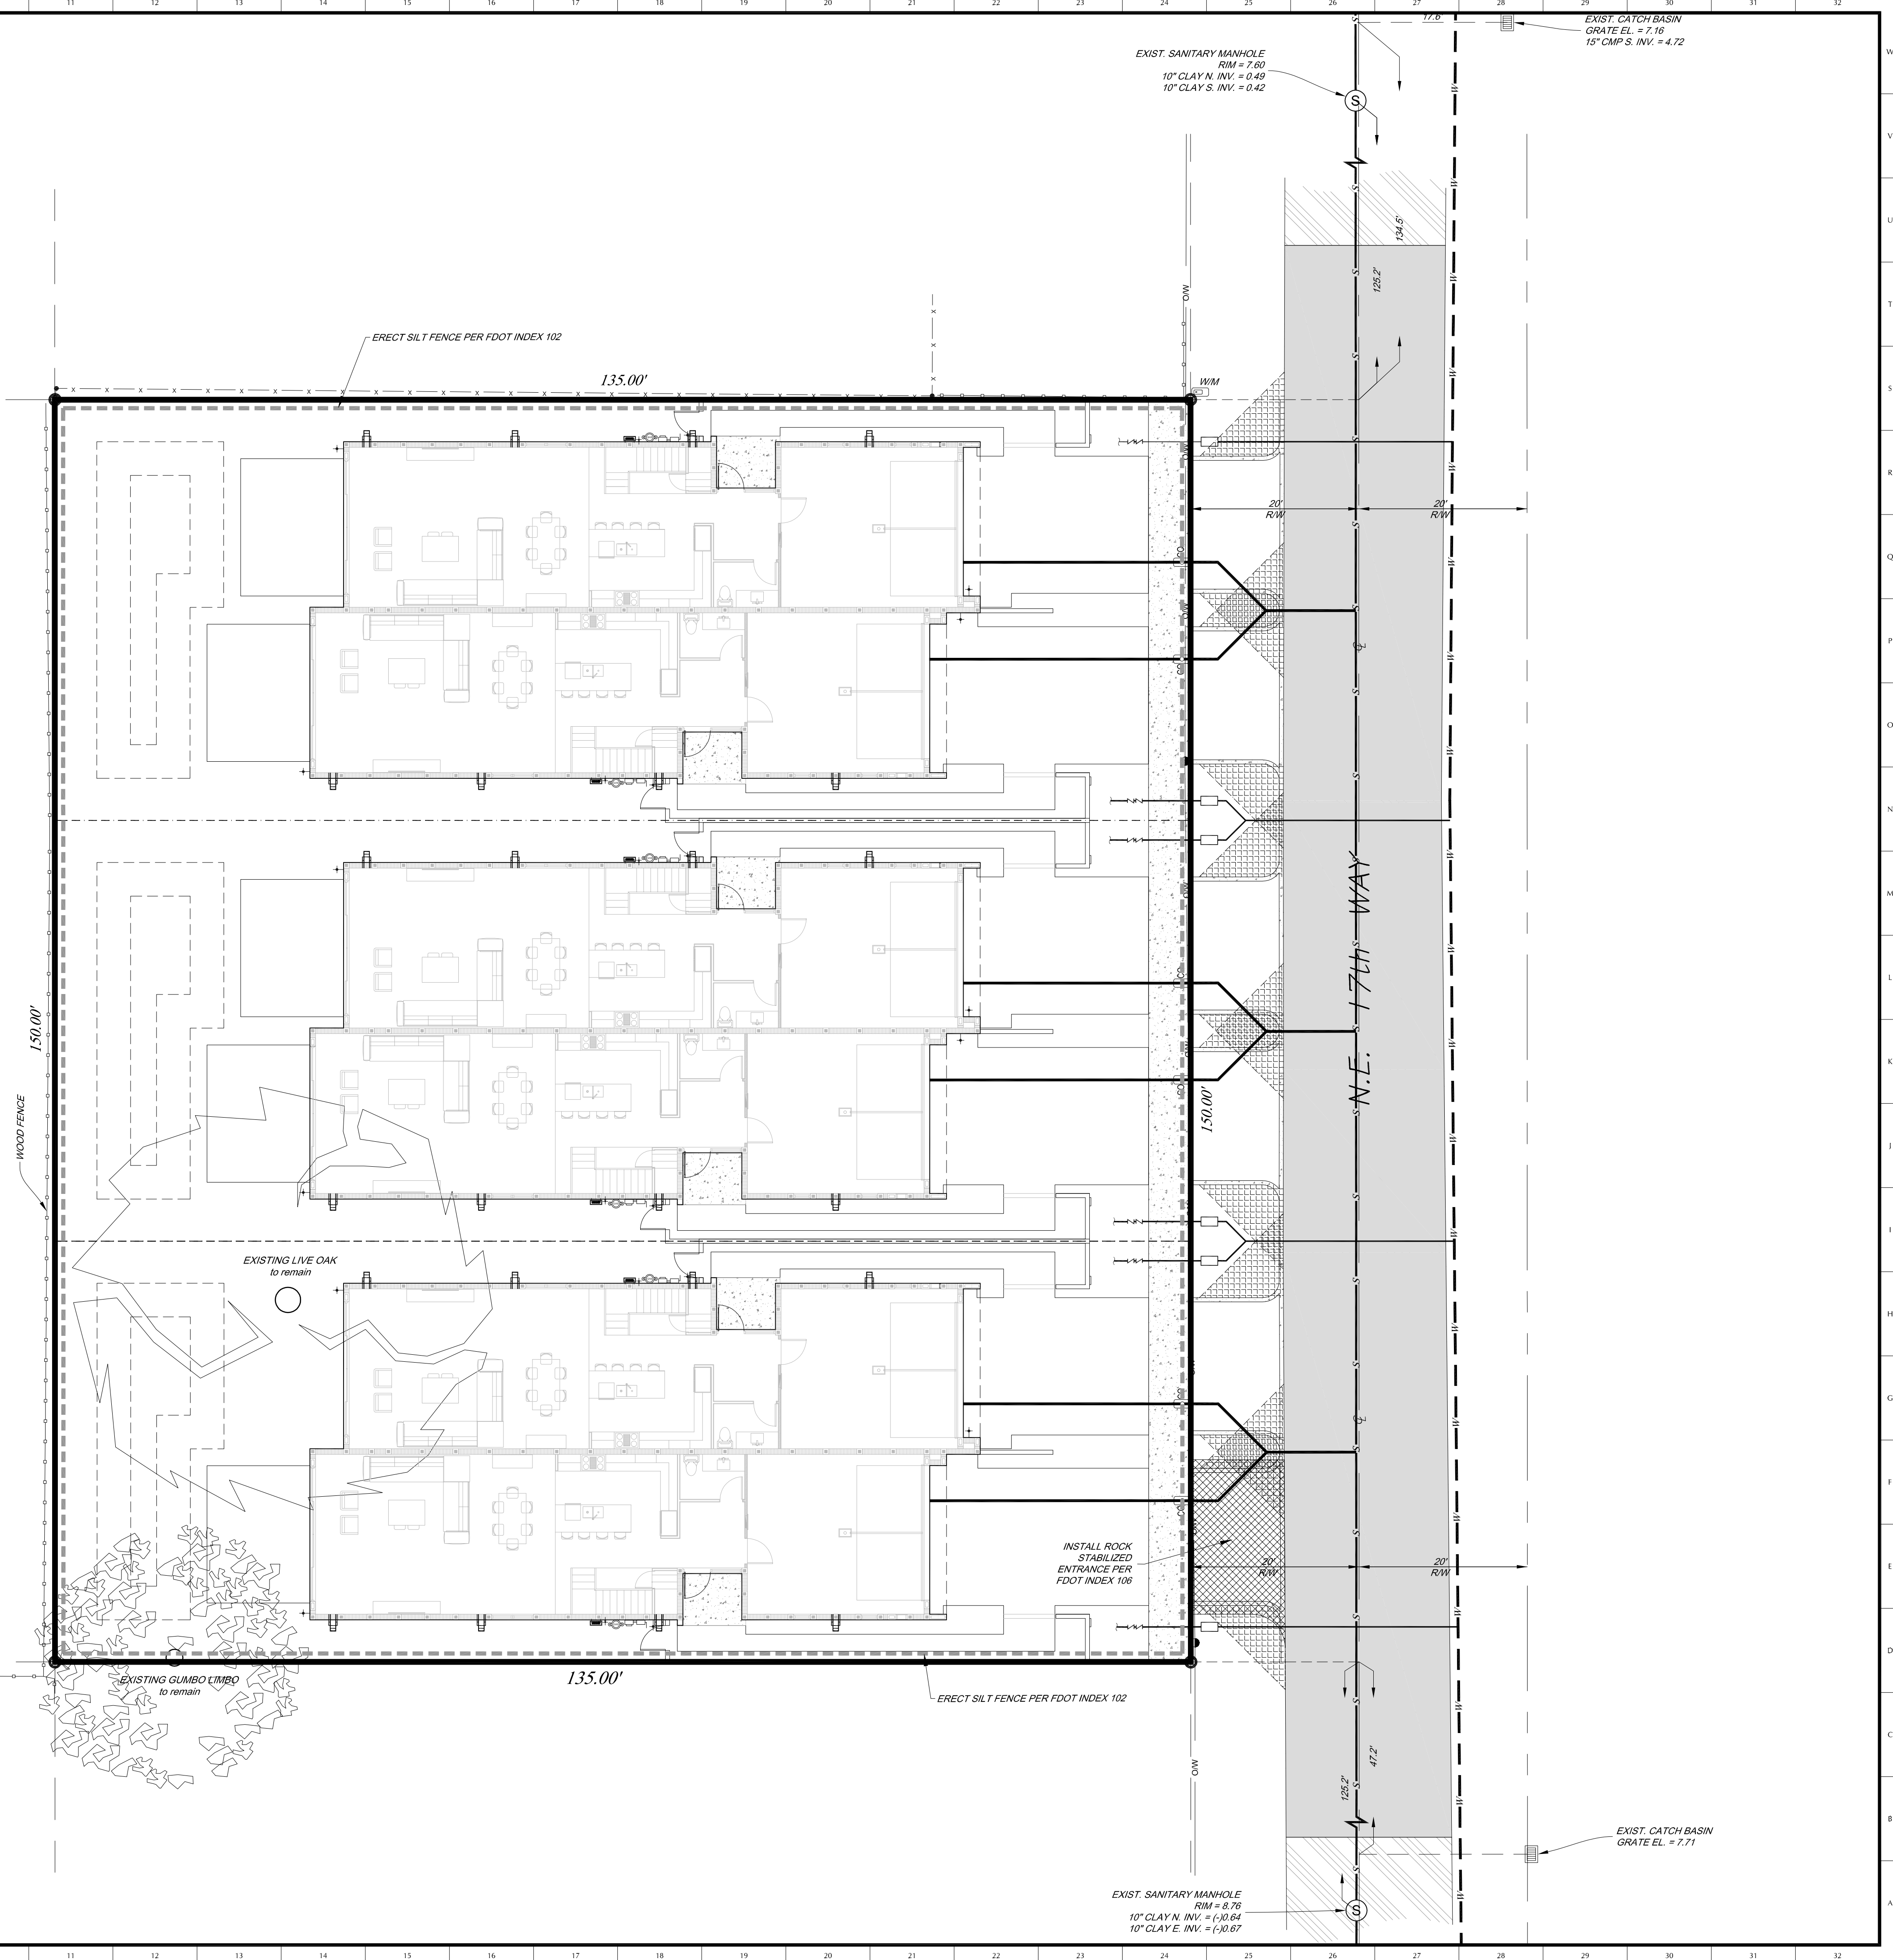
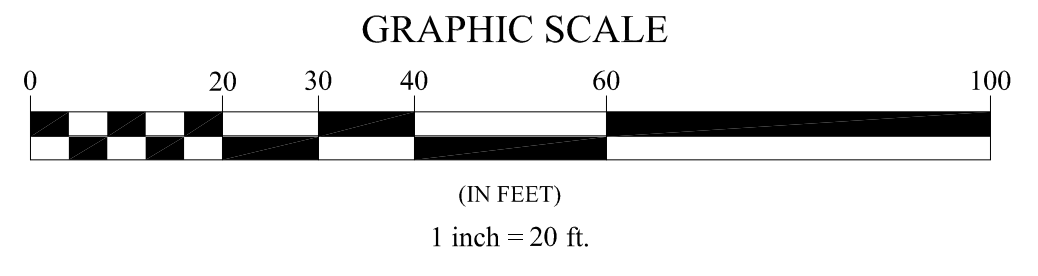
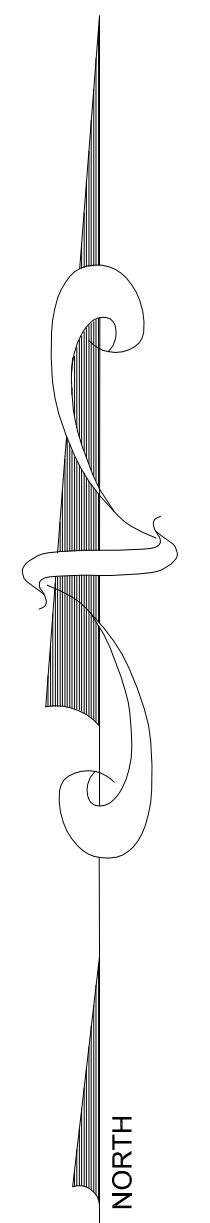


**LEGEND**

-  EXISTING CONCRETE
-  PROPOSED CONCRETE
-  EXISTING ASPHALT PAVEMENT (TO REMAIN)
-  PROPOSED ASPHALT PAVEMENT
-  SIGHT TRIANGLE
-  EXISTING UTILITY POLE
-  EXISTING WATER METER
-  EXISTING GRAVITY SEWER MANHOLE
-  EXISTING CATCH BASIN
-  EXISTING ELEVATION (NAVD)
-  PROPOSED ELEVATION (NAVD)
-  PROPOSED SEWER CLEANOUT
-  PROPOSED DRAINAGE FLOW ARROW
-  EXISTING WATER MAIN
-  EXISTING GRAVITY SEWER MAIN
-  EXISTING STORM DRAINAGE LINE
-  EXISTING GAS MAIN
-  EXISTING UNDERGROUND ELECTRIC LINE
-  EXISTING UNDERGROUND TELECOMMUNICATIONS LINE
-  EXISTING OVERHEAD UTILITY WIRES
-  EXISTING UNDERGROUND UNIDENTIFIED UTILITY



**McLAUGHLIN ENGINEERING COMPANY**  
 1700 N.W. 64th STREET, SUITE 400,  
 FORT LAUDERDALE, FLORIDA 33609-1801  
 PHONE: (954) 763-7811  
 FAX: (954) 763-7615  
 EB & LB #285

12/21/15  
 Lou Campanella, Jr.  
 Professional Engineer No. 36762  
 Professional Stamp and Signature No. 4330

for  
**MICHEN PROPERTIES, LLC**

**ham Townhomes**  
 809, 811, 813, 815, 817 & 819 N.E. 17th WAY,  
 CITY OF FORT LAUDERDALE, BROWARD COUNTY, FLORIDA  
**EROSION CONTROL PLAN**

PROJECT NO.	U9324
DATE	5/4/15
REVISION	
	8/6/15
DRAWING	

C-5

SHEET 5 OF 6

© 2015 McLAUGHLIN ENGINEERING COMPANY. ALL RIGHTS RESERVED. THIS DOCUMENT MAY NOT BE REPRODUCED IN ANY FORM WITHOUT EXPRESS WRITTEN PERMISSION.