

Designed By:

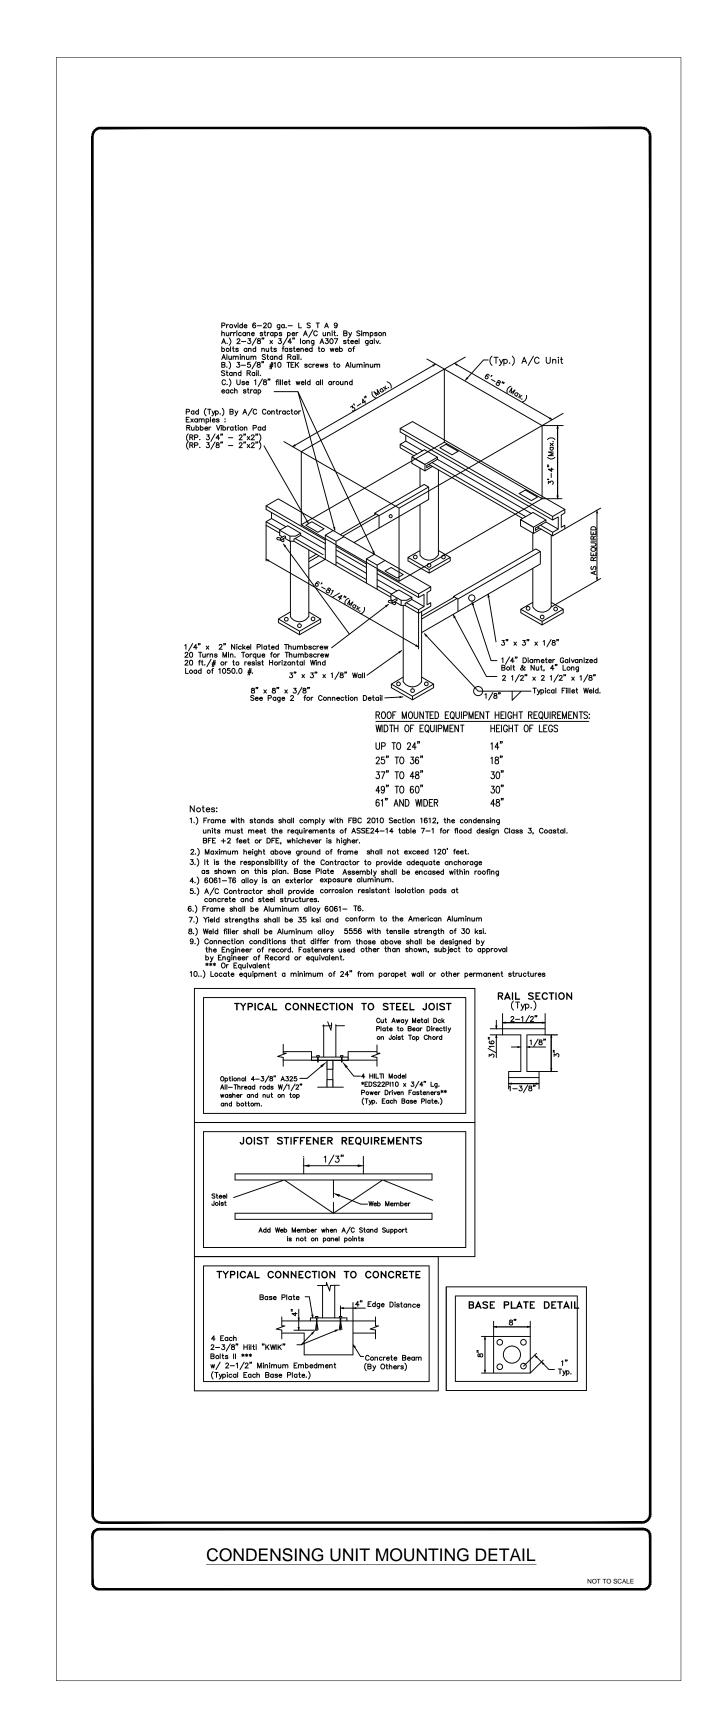

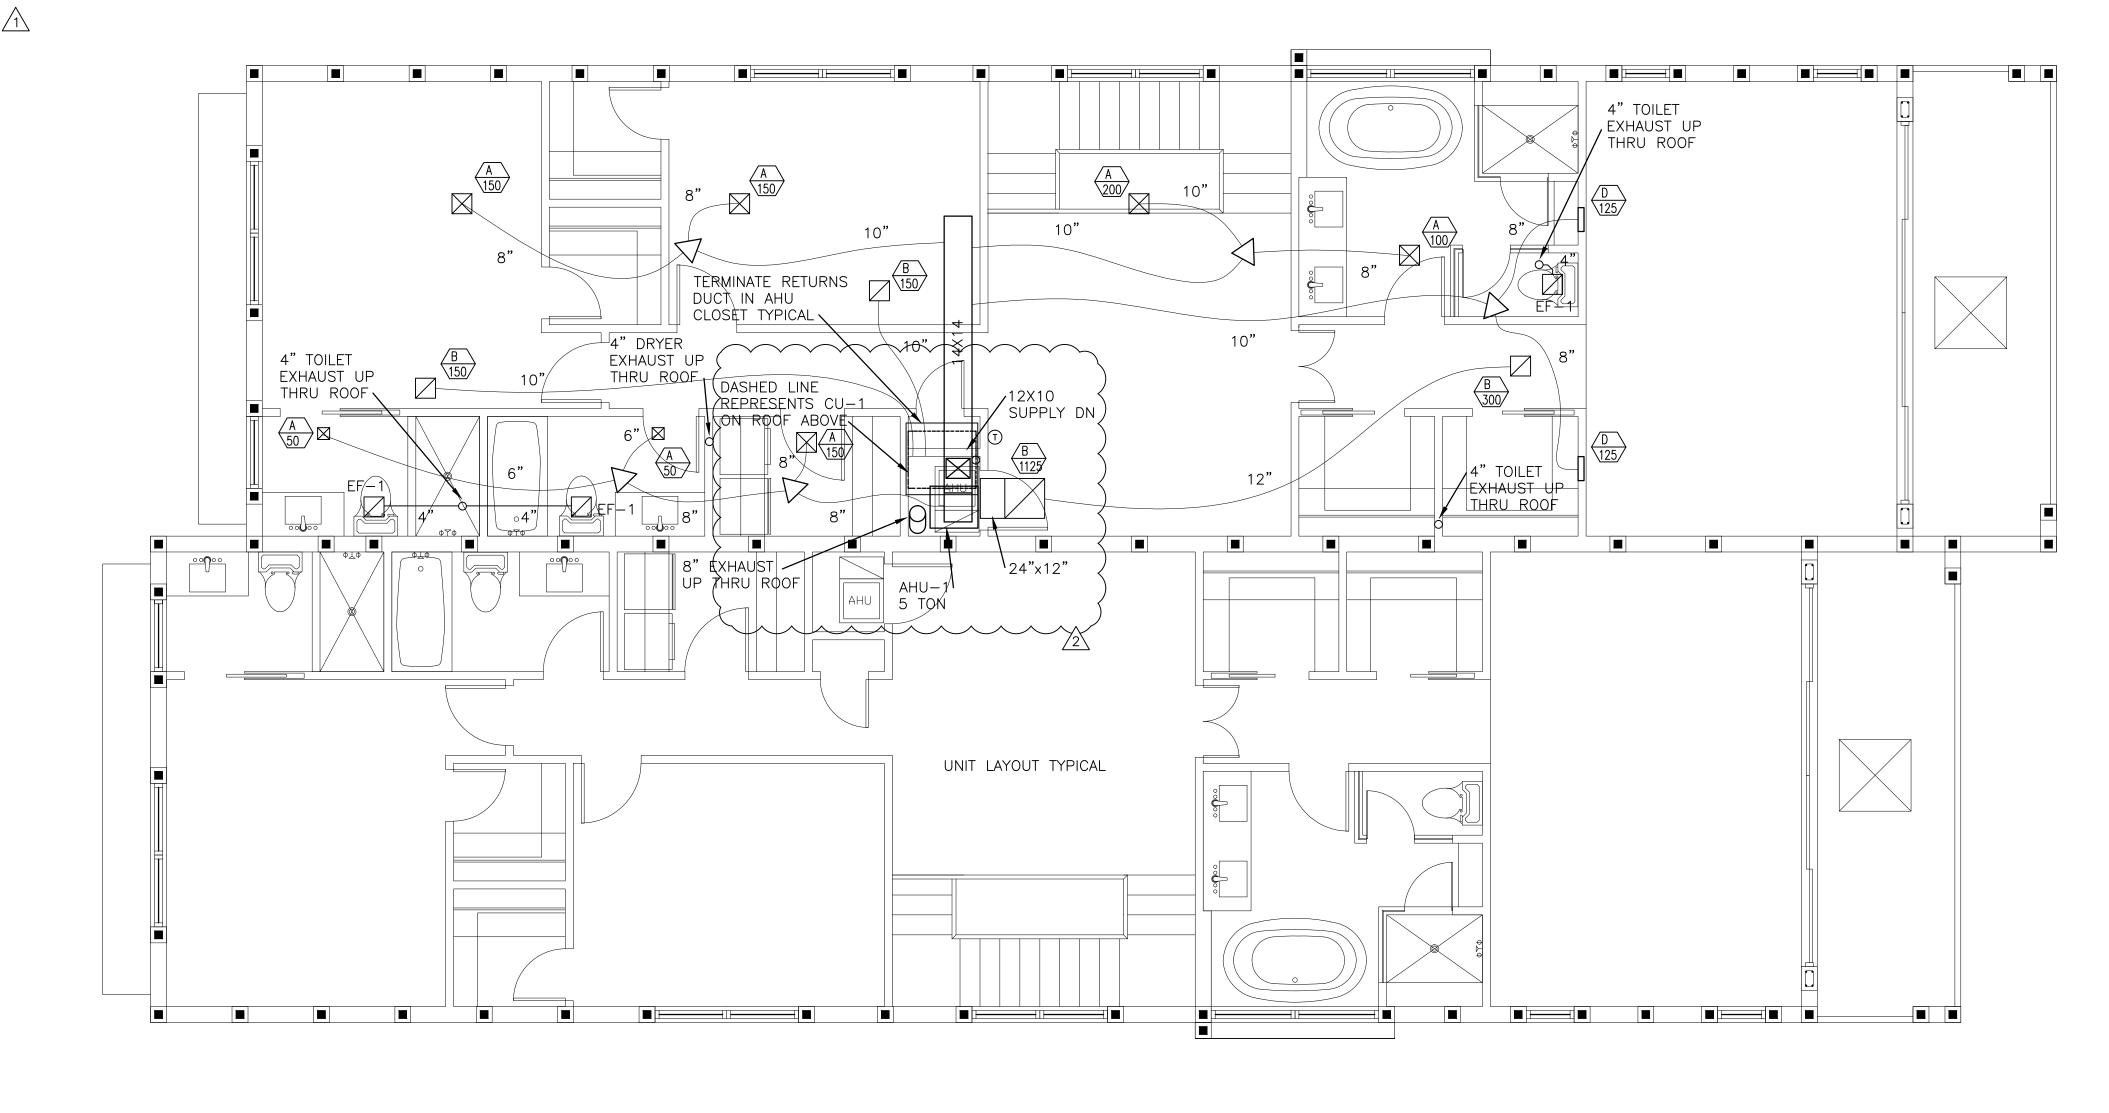

Mechanical Second Floor Plan

Scale 1/4"= 1"-0"